


Notes :

This survey subject to all rights-of-way and easements.
 Acreage shown calculated using dimensions shown.
 Acreage computed by D.M.D. method.
 All distances are horizontal ground distances.
 This survey was performed using a Topcon GTS-20 total station.
 Property is not located in a flood plain.

LEGEND:

- ⊠-REBAR SET
- REBAR FOUND
- △-COMPUTED POINT

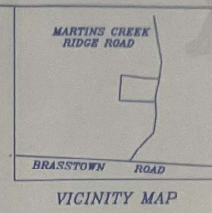


CALLS A TO B

COURSE	BEARING	DISTANCE
L-1	S 04°34'04" W	27.52'
L-2	S 30°29'49" E	18.23'
L-3	S 58°12'29" E	38.65'
L-4	S 50°09'25" E	20.13'
L-5	S 29°28'30" E	16.07'
L-6	S 02°05'00" E	14.62'
L-7	S 28°38'47" W	15.30'
L-8	S 54°24'24" W	16.42'
L-9	S 72°07'40" W	28.63'
L-10	S 78°29'14" W	93.97'
L-11	S 77°44'15" W	14.43'
L-12	S 77°43'26" W	66.17'
L-13	S 81°39'42" W	19.35'
L-14	S 82°17'43" W	15.32'
L-15	S 88°19'25" W	64.92'
L-16	N 84°08'28" W	24.91'
L-17	N 87°53'22" W	39.43'
L-18	N 07°03'22" W	24.38'
L-19	N 71°10'50" W	20.88'
L-20	N 80°30'08" W	36.23'
L-21	N 84°15'42" W	10.70'
L-22	N 84°13'42" W	42.95'
L-23	N 83°47'18" W	52.90'
L-24	N 81°44'51" W	38.87'

LOT LINE CALLS


COURSE	BEARING	DISTANCE
L-1	N 14°03'22" E	14.78'
L-2	N 09°29'29" E	20.20'
L-3	N 09°31'52" E	18.59'
L-4	N 08°57'28" W	13.44'
L-5	N 15°14'54" W	16.30'
L-6	S 00°16'24" W	23.35'
L-7	S 00°18'23" W	59.59'
L-8	S 07°30'53" W	15.18'
L-9	S 07°30'52" E	41.89'
L-10	S 01°49'59" E	22.46'
L-11	S 01°40'50" E	68.88'
L-12	S 31°12'39" W	11.71'
L-13	S 19°45'27" W	22.31'
L-14	S 15°28'09" W	60.34'

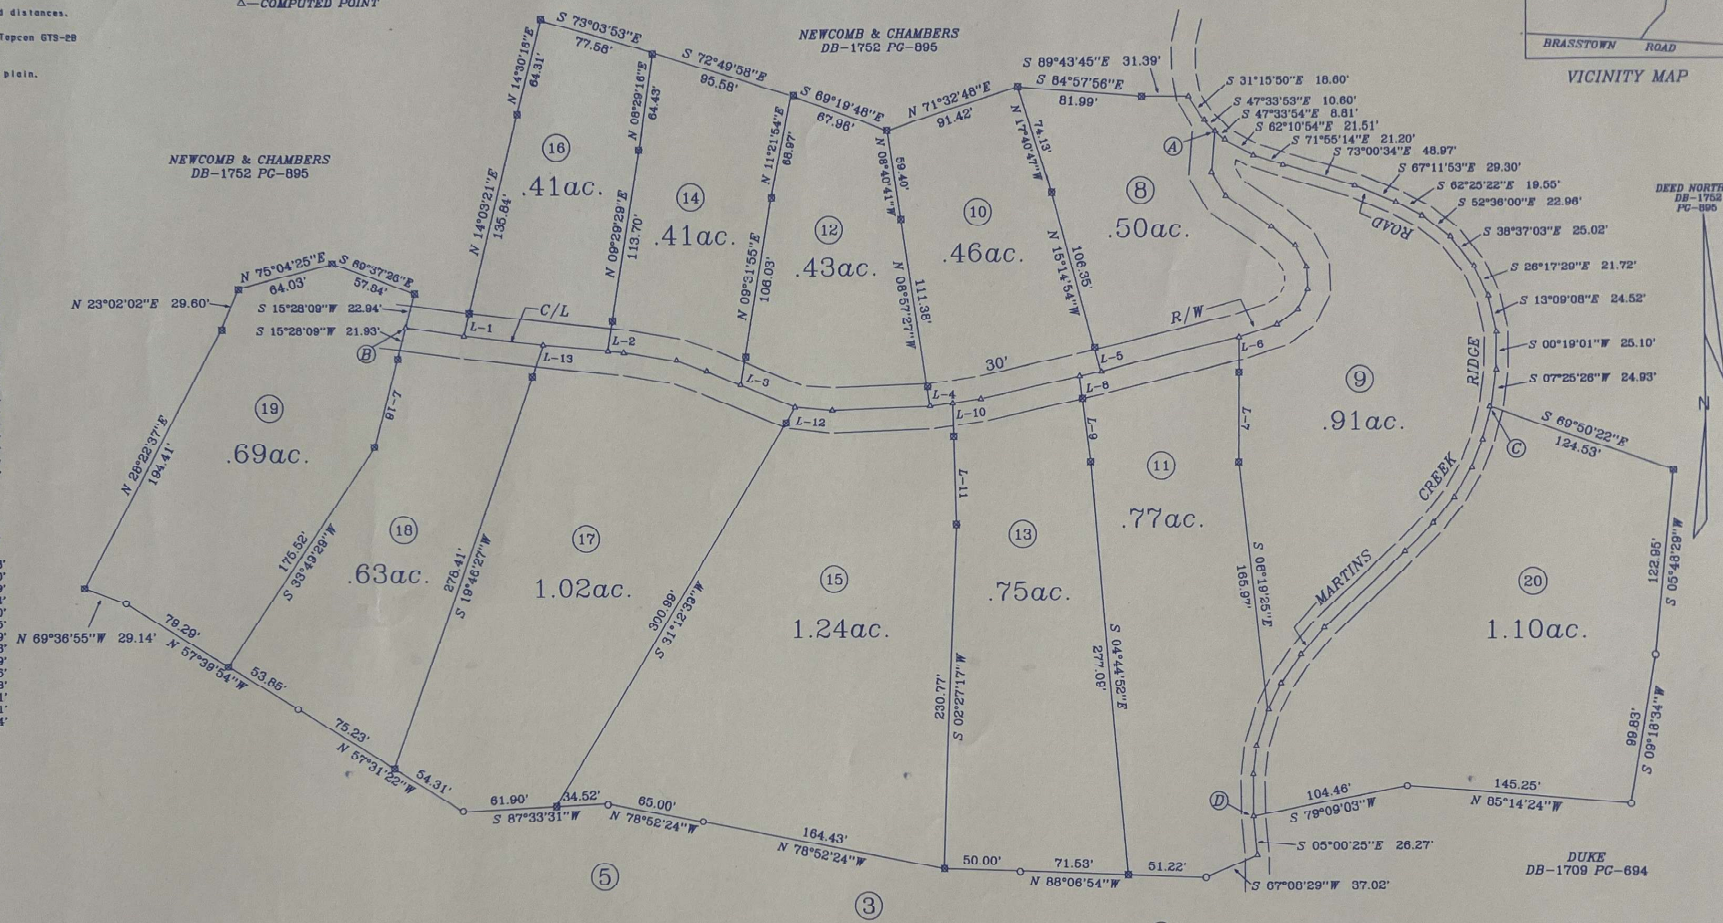

CALLS C TO D

COURSE	BEARING	DISTANCE
L-1	S 16°02'05" W	22.79'
L-2	S 22°17'23" W	19.00'
L-3	S 30°24'09" W	22.10'
L-4	S 39°08'05" W	22.82'
L-5	S 45°00'00" W	25.98'
L-6	S 48°47'46" W	74.04'
L-7	S 40°52'08" W	23.13'
L-8	S 34°59'22" W	60.40'
L-9	S 27°28'12" W	19.98'
L-10	S 17°03'59" W	29.88'
L-11	S 06°53'02" W	18.00'
L-12	S 00°21'21" W	28.19'

BRASSTOWN COUNTRY ESTATES
 LOTS 8 THRU 20
 PART OF DB-1752 PC-895
 MURPHY TOWNSHIP CHEROKEE COUNTY, N.C.

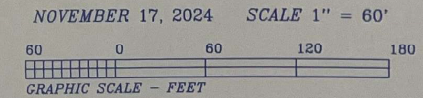

REFERENCES - DB-1752 PC-895

PLAT REVISED
 11-20-2024

DONALD L. CORDELL
 2857 CAMP CREEK ROAD
 MURPHY N.C. 28906
 828-494-7058



I, Donald L. Cordell, PLS No L-3037 certify the following:
 That this plat is of a survey that is located in such portion of a county or municipality that is unregulated as to an ordinance that regulates parcels of land.
 Surveyor: *Donald L. Cordell*
 Registration Number: L-3037

I, DONALD L. CORDELL, PLS, certify that this plat was drawn under my supervision from an actual survey made under my supervision (dead description recorded in Book Page, etc.); that the boundary has not surveyed are clearly indicated as drawn from information found in Book Page; that the ratio of precision as calculated is 1:10000; that this plat was prepared in accordance with G.S. 47-30 as amended. Witness my original signature, license number and seal this 20 day of NOV, A.D., 2024

Surveyor: *Donald L. Cordell*
 License Number L-3037